




Suf proiect:		Proiect: IMOBIL. COMERT. BIROURI		Spectrul/atarea:		Proiect nr.	
Intocmit:		Str. Georges Clemenceau, Nr. 8-10, Sector 1, BUCURESTI		ARHITECTURA		Faza:	
Desenat:		Beneficiar: CALIFE VENDOME S.R.L.		1/100		DTAC	
Verificat:				Data:		Titlul plansei:	
						FATADA PRINCIPALA	
						Plansa:	
						A14	

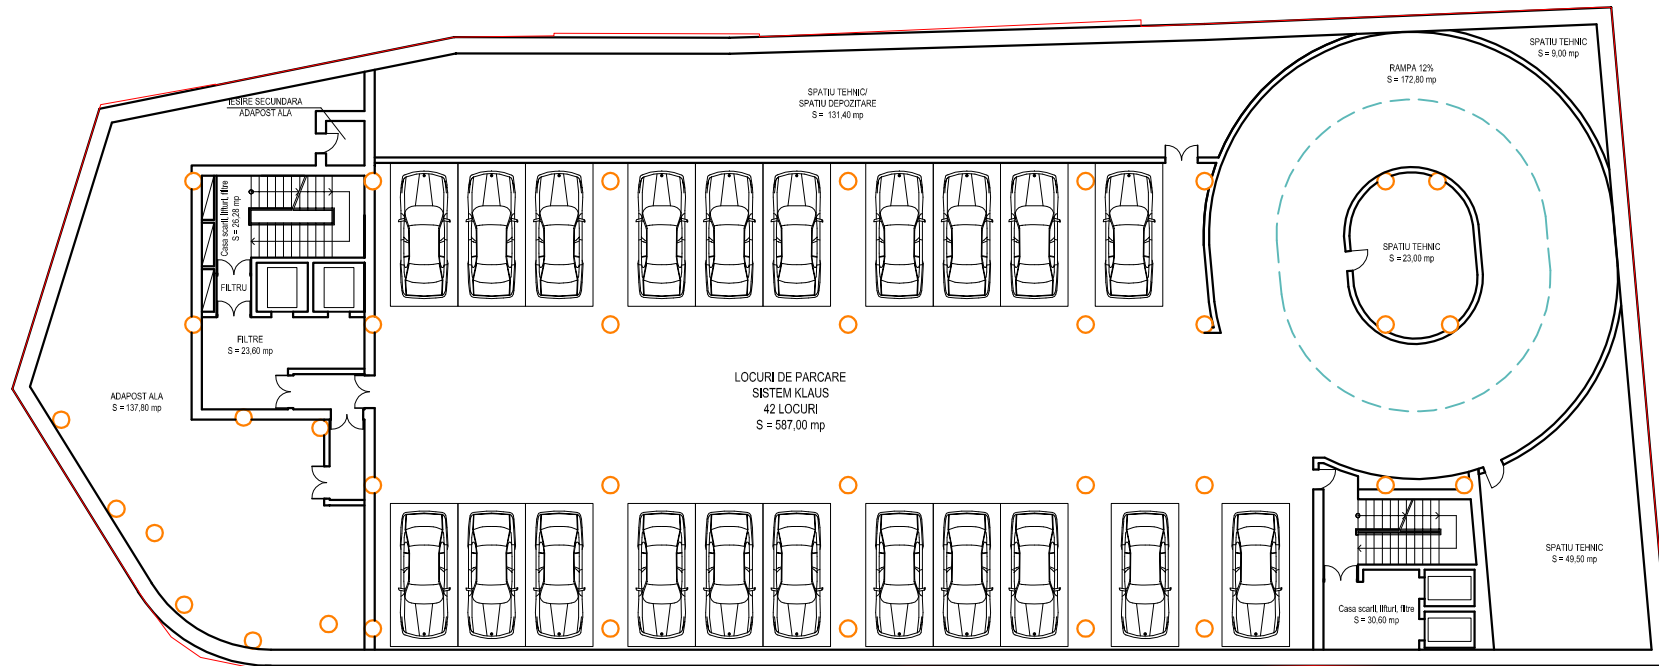


Suf. proiect:		Proiect: IMOBIL. COMERT. BIROURI		Beneficiar: GALERIE VINDOVIA S.R.L.	
Intocmit:		Str. Georges Clemenceau, Nr. 8-10, Sector 1, BUCURESTI		Societate: ARHITECTURA	
Desenat:		Scara: 1/100		Titlu planșet: PLAN SUBSOL 3	
Verificat:		Data:		Plansa: A03	
				Faza: DTAC	

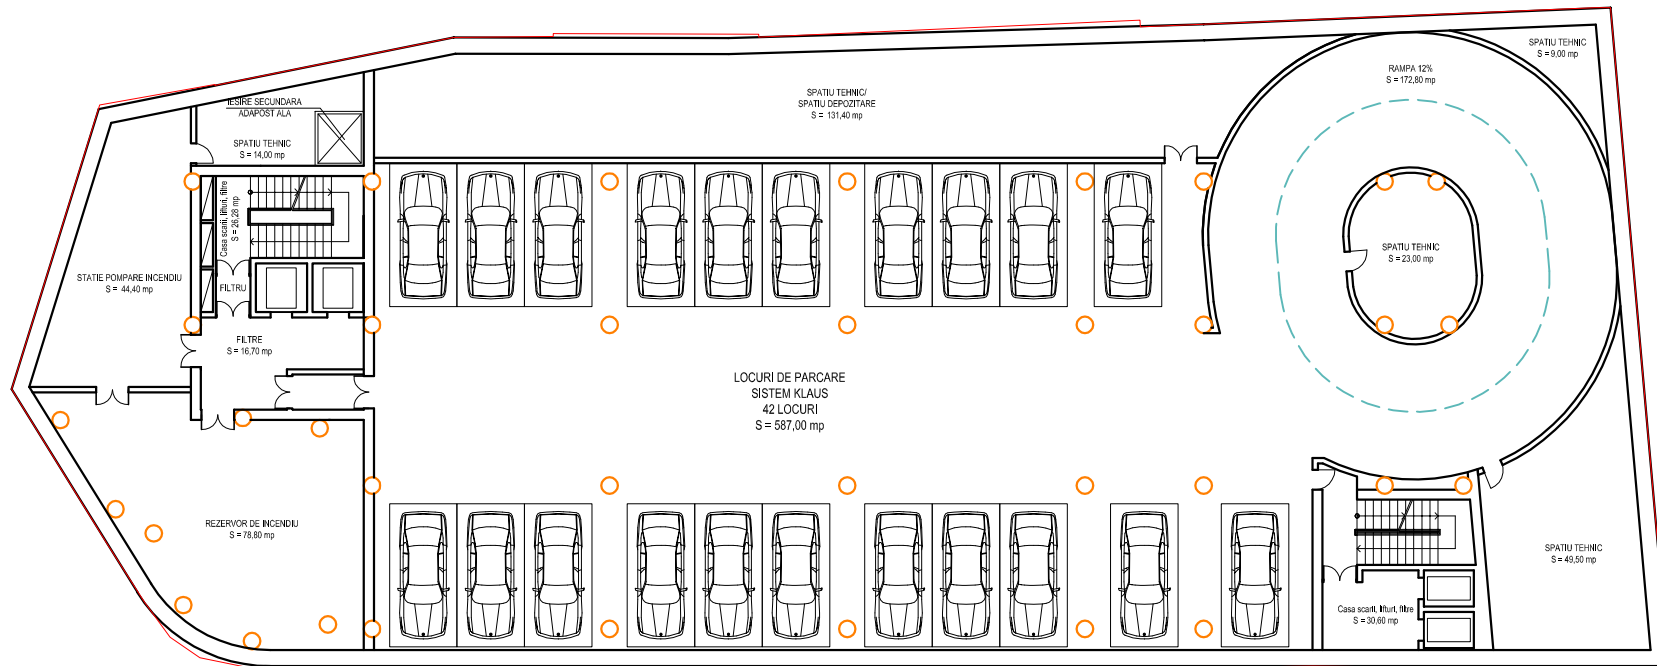


Suf. proiect:		Proiect: IMOBIL. COMERT. BIROURI		Specialitatea: ARHITECTURA		Proiect nr.:	
Intocmit:		Str. Georges Clemenceau, Nr. 8-10, Sector 1, BUCURESTI		Faza: DTAC		Proiect nr.:	
Desenat:		Beneficiar: GALERIE VENDOME S.R.L.		Scale: 1/100		Titlul planșei: PLAN SUBSOL 2	
Verificat:				Data:		Plansa: A04	

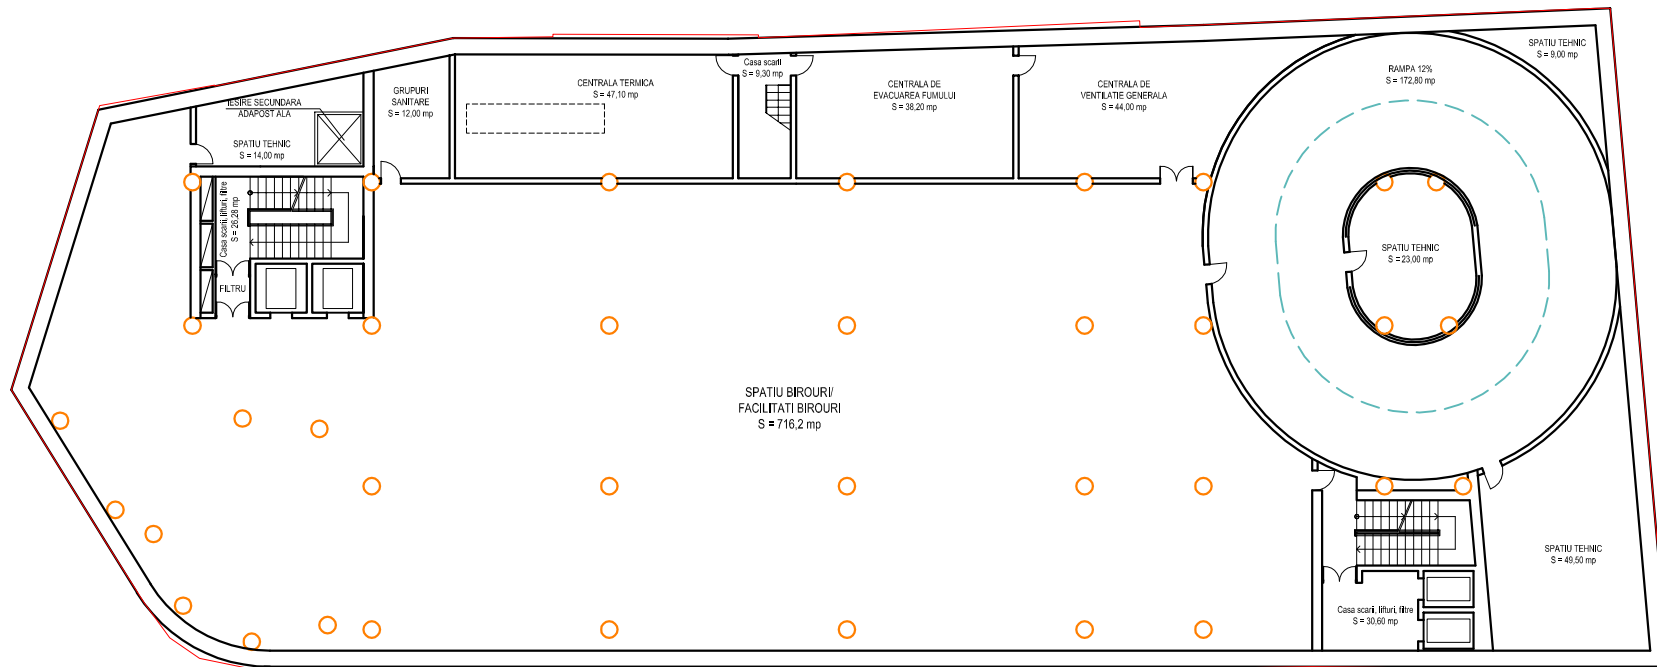


Proiect: IMOBIL. COMERT. BIROURI Str. Georges Clemenceau, Nr. 8-10, Sector 1, BUCURESTI		ARHITECTURA		Proiect nr.
Beneficiar: CALIFE VENDOME S.R.L.				Faza: DTAC
Seif proiect:		Scara: 1/100	Titlu planse:	
Intocmit:		Date:	PLAN SUBSOL 1	
Desenat:			Plansa:	
Verificat:			A05	

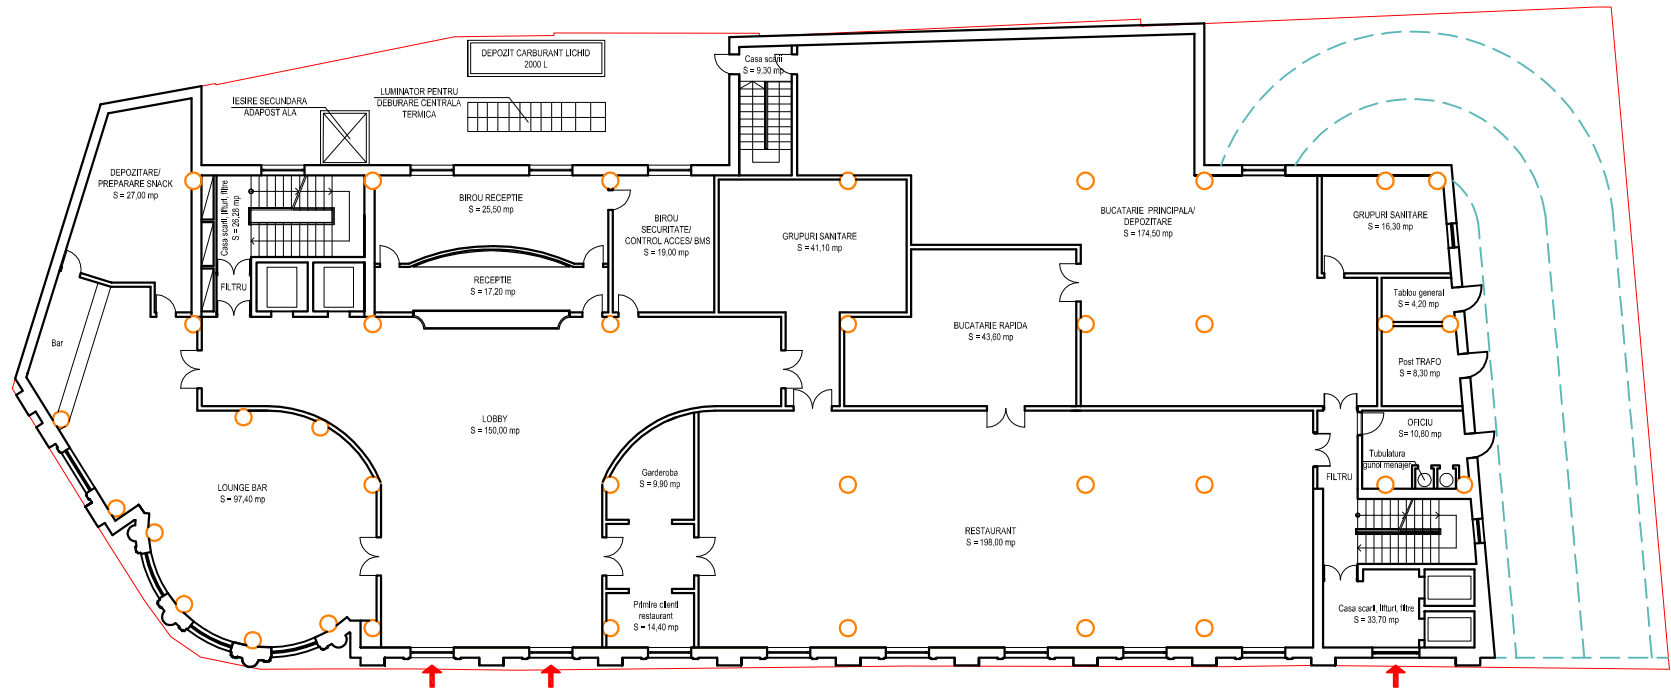


Suf proiect:		Beneficiar:		Titlul planșei:		Planșa:	
Intocmit:		GALEA VENOME S.R.L.		PLAN PARTER		A06	
Desenat:		Scara:		Data:			
Verificat:		1/100					
		Proiect: IMOBIL. COMERT, BIROURI		Sectorul/Plata: ARHITECTURA		Proiect nr.:	
		Str. Georges Clemenceau, Nr. 8-10,		Faza: DTAC			
		Sector 1, BUCUREȘTI					

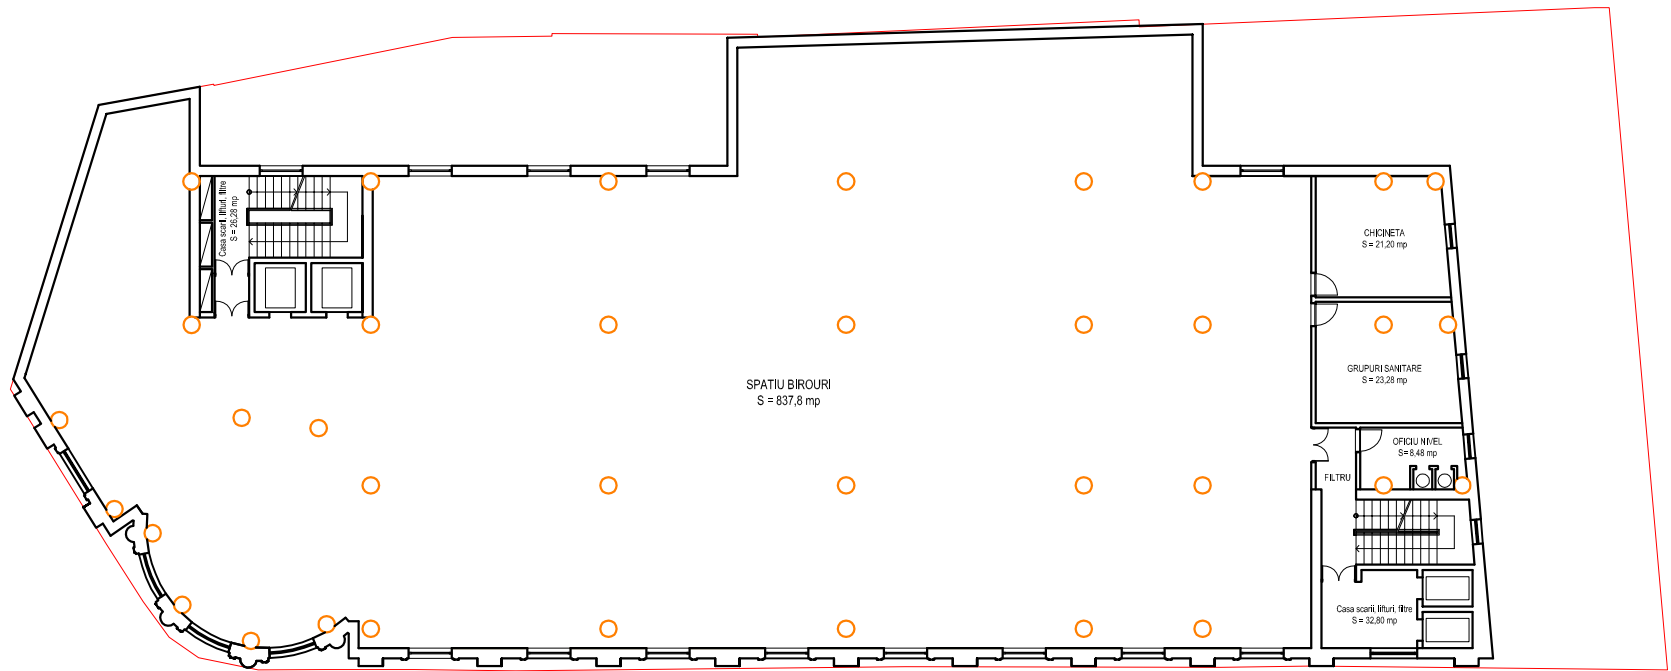

Sf. proiect:		Proiect: IMOBIL. COMERT. BIROURI		Specialitate: ARHITECTURA		Proiect nr.:	
Intocmit:		Str. Georges Clemenceau, Nr. 8-10, Sector 1, BUCURESTI		Faza: DTAC		Proiect nr.:	
Desenat:		Beneficiar: GALDRE VINDOME S.R.L.		Titlu planse:		Proiect nr.:	
Verificat:		Scara: 1/100		PLAN ETAJ 1		A07	
		Data:					

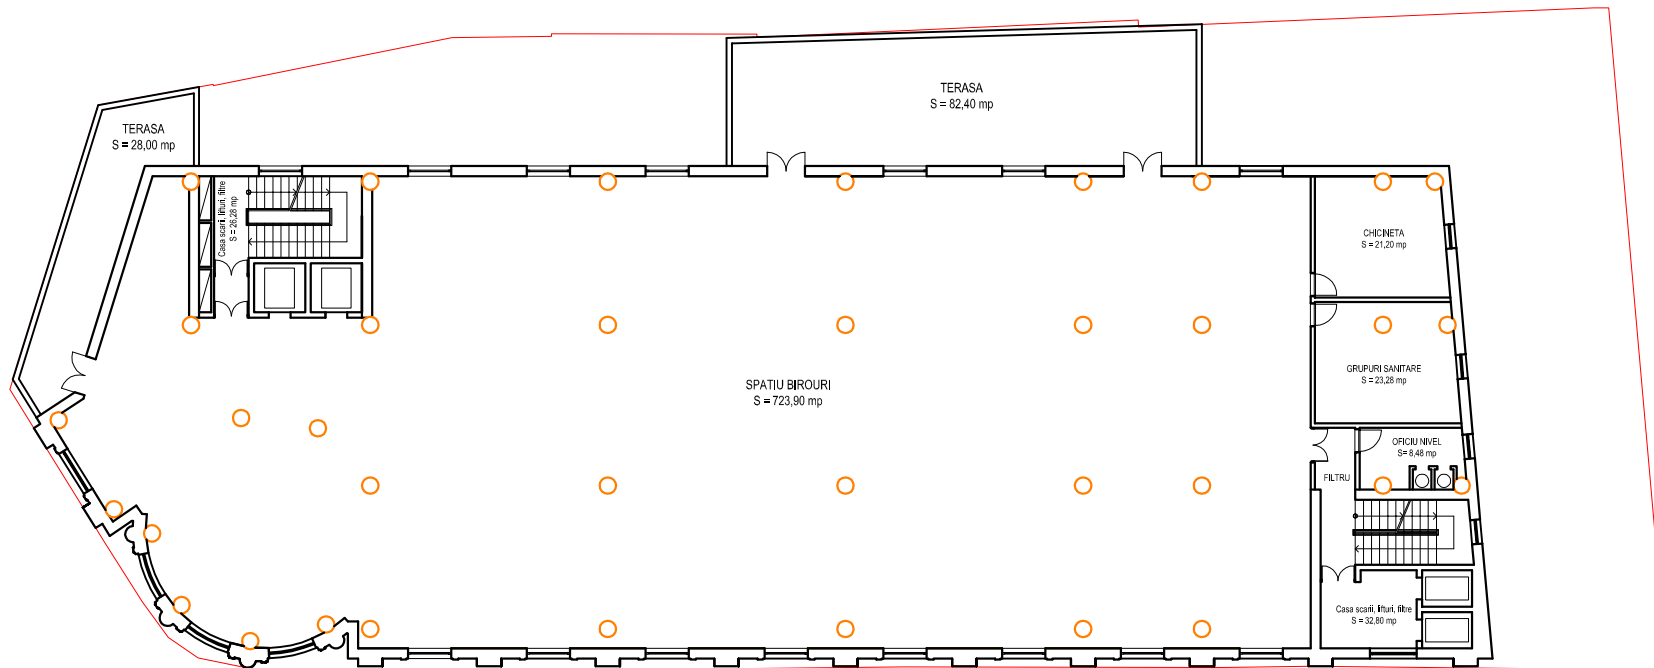


Project: IMOBIL. COMERT. BIROURI		Specialitatea: ARHITECTURA		Project nr.:
Str. Georges Clemenceau, Nr. 8-10, Sector 1, BUCURESTI				Faza: DTAC
Beneficiar: GALERIE VENDOME SRL				Plansa: A08
Suf. proiect:		Scara: 1/100	Titlul plansei: PLAN ETAJ 2	
Intocmit:		Data:		
Disenat:				
Verificat:				

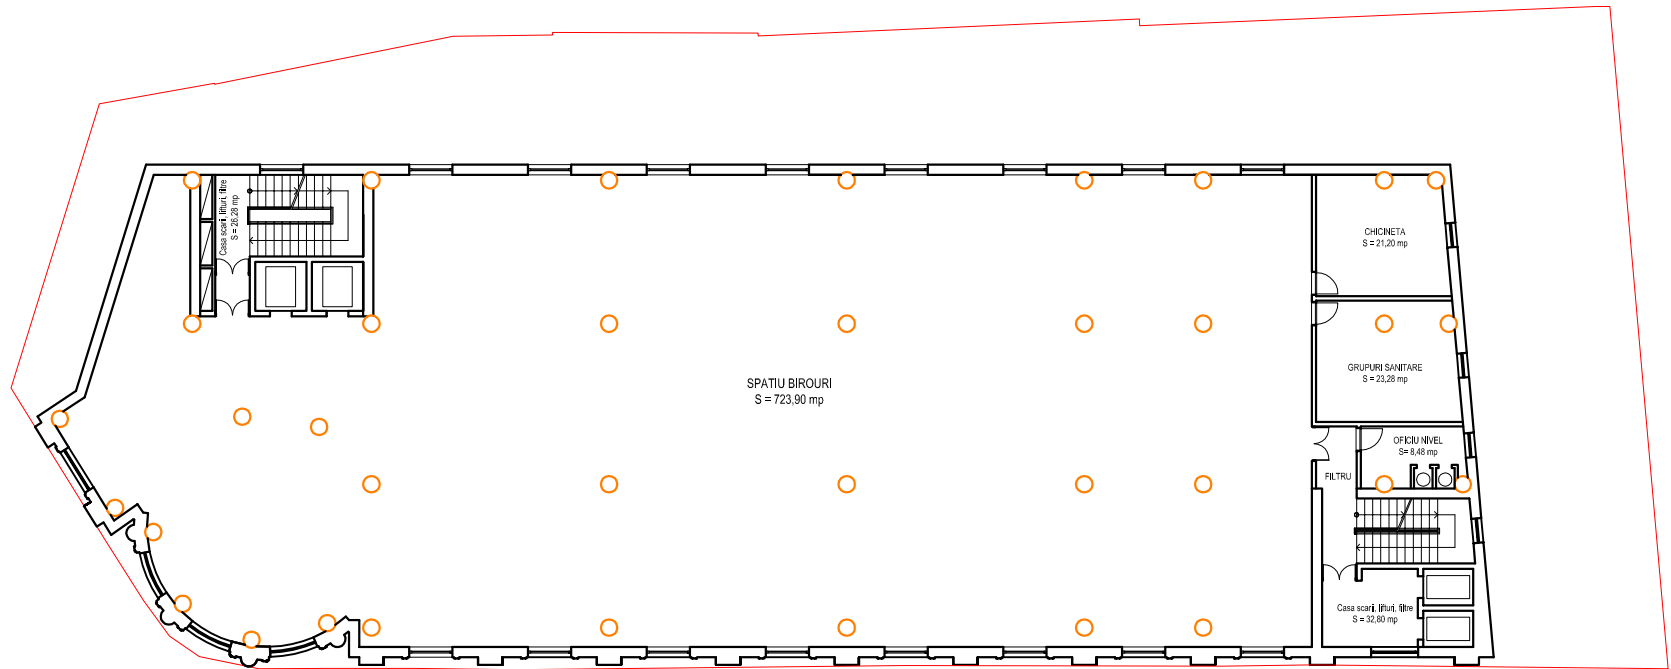


Suf proiect:		Proiect: IMOBIL COMERT, BIROURI		Proiect nr.:	
Intocmit:		Str. Georges Clujna, Nr. 8+10, Sector 1, BUCURESTI		Specifitate: ARHITECTURA	
Desenat:		Beneficiar: CALIFE VENDOME S.R.L.		Faza: DTAC	
Verificat:		Scara: 1/100		Titul planse: PLAN ETAJ 3	
		Date:		Plansa: A09	




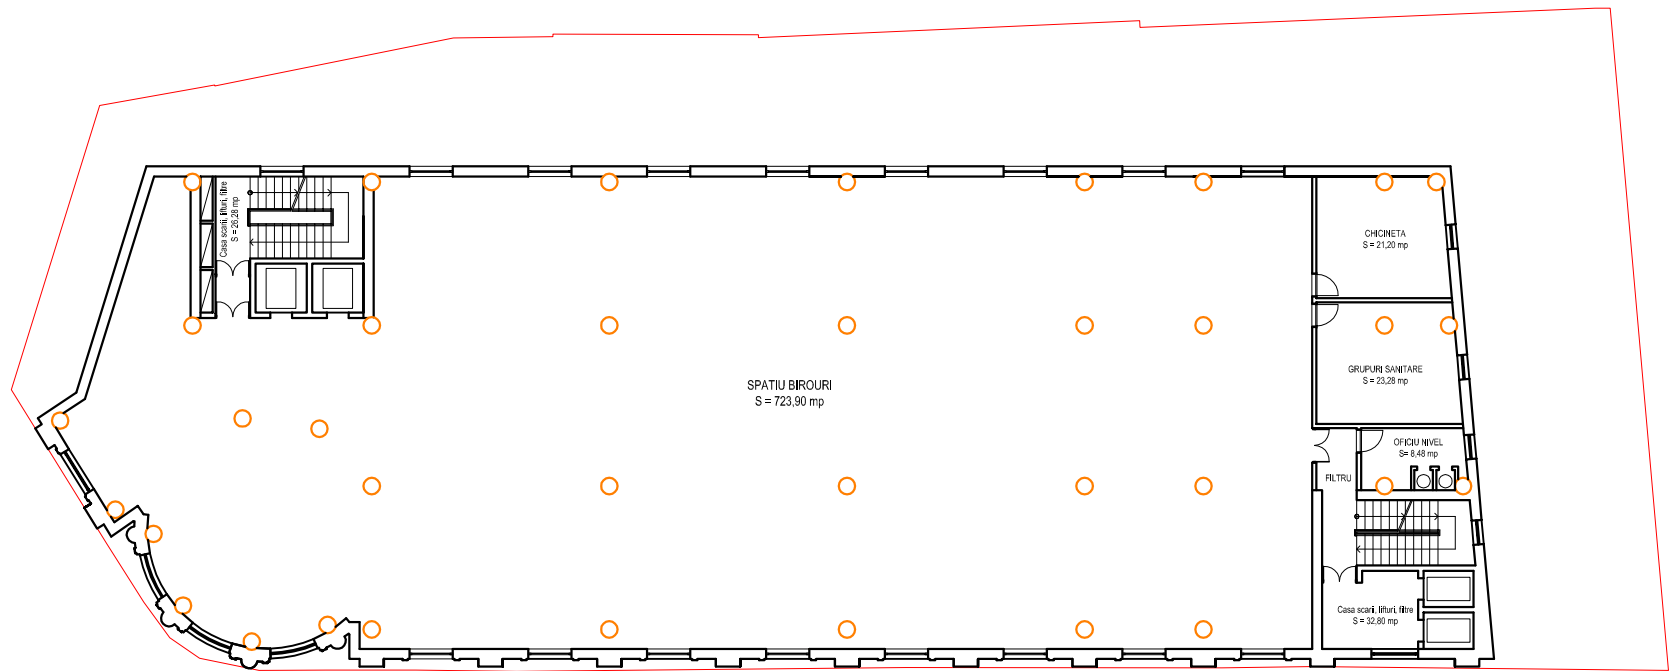

Suf. proiect:		Proiect: IMOBIL. COMERT. BIROURI		Proiect nr.	
Intocmit:		Str. Georges Clemenceau, Nr. 8-10, Sector 1, BUCURESTI		Faza:	
Desenat:		Beneficiar: GALERIE VENDOME S.R.L.		DTAC	
Verificat:		Scara: 1/100		Titlu planse:	
		Data:		PLAN ETAJ 4	
				Plansa:	
				A10	

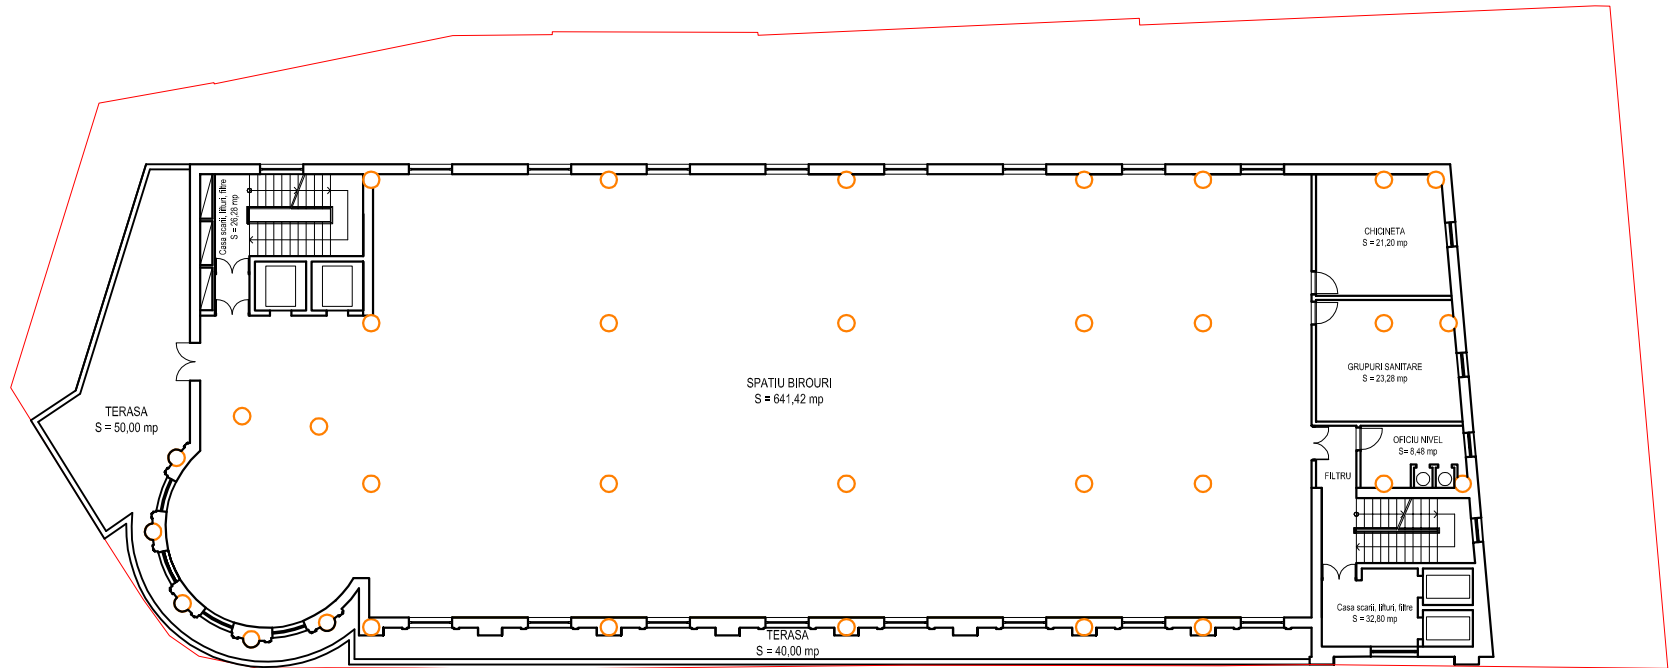

Suf. proiect:		Proiect: IMOBIL. COMERT. BIROURI		Specialitatea:		Proiect nr.	
Intocmit:		Str. Georges Clemenceau, Nr. 8-10, Sector 1, BUCURESTI		ARHITECTURA		Faza:	
Desenat:		Beneficiar: CALERIE VENDOME S.R.L.		1/100		DTAC	
Verificat:		Scara:		Titlu planșet:		Planșă:	
		Data:		PLAN ETAJ 5		A11	

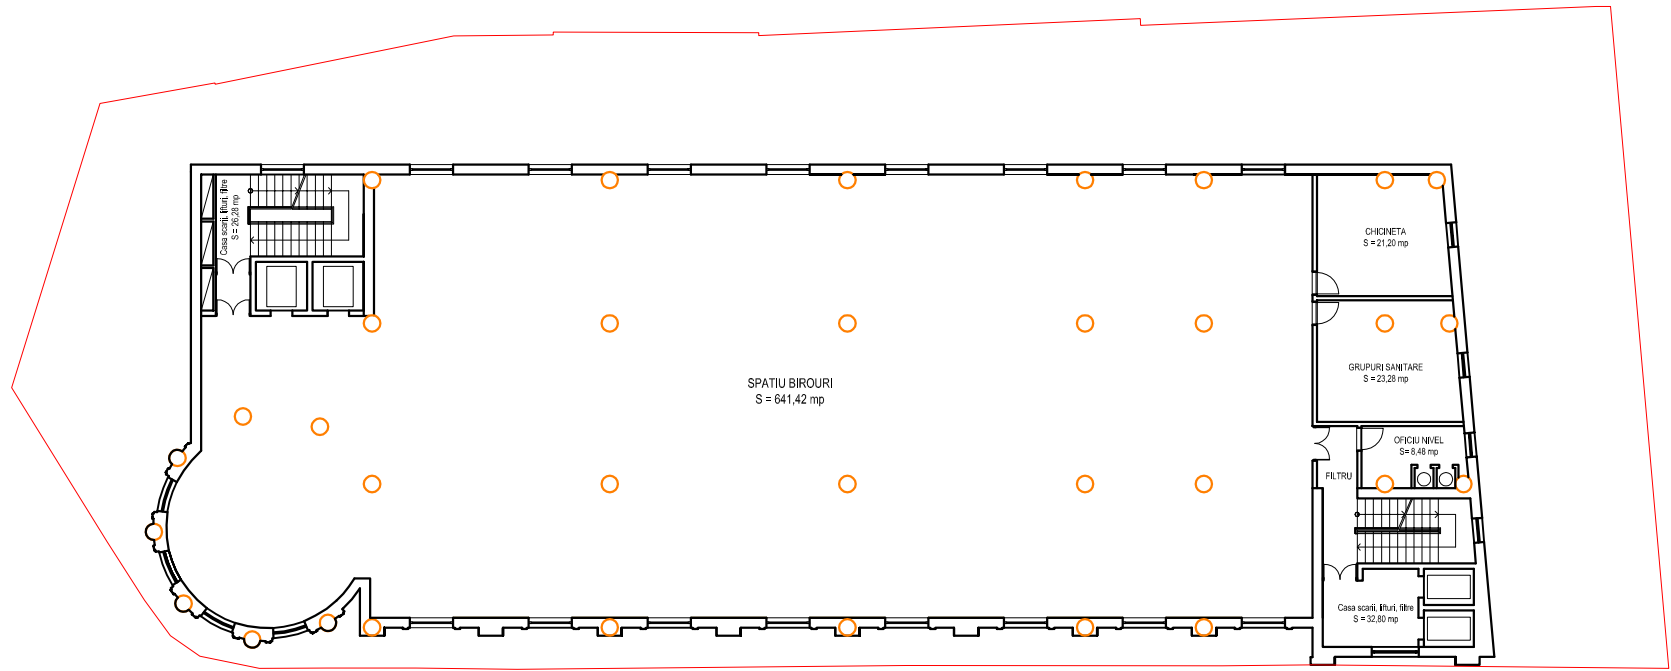

Suf. proiect:		Proiect: IMOBIL. COMERT. BIROURI		Proiect nr.:	
Intocmit:		Str. Georges Clemenceau, N. 8-10.		Speciaitatea:	
Desenat:		Sector 1, BUCURESTI		ARHITECTURA	
Verificat:		Beneficiar: SCLERIE VENDOME S.R.L.		Faza:	
		Scara: 1/100		DTAC	
		Data:		Titlul plansei:	
				PLAN MANSARDA	
				Plansa:	
				A12	